
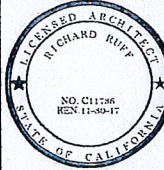
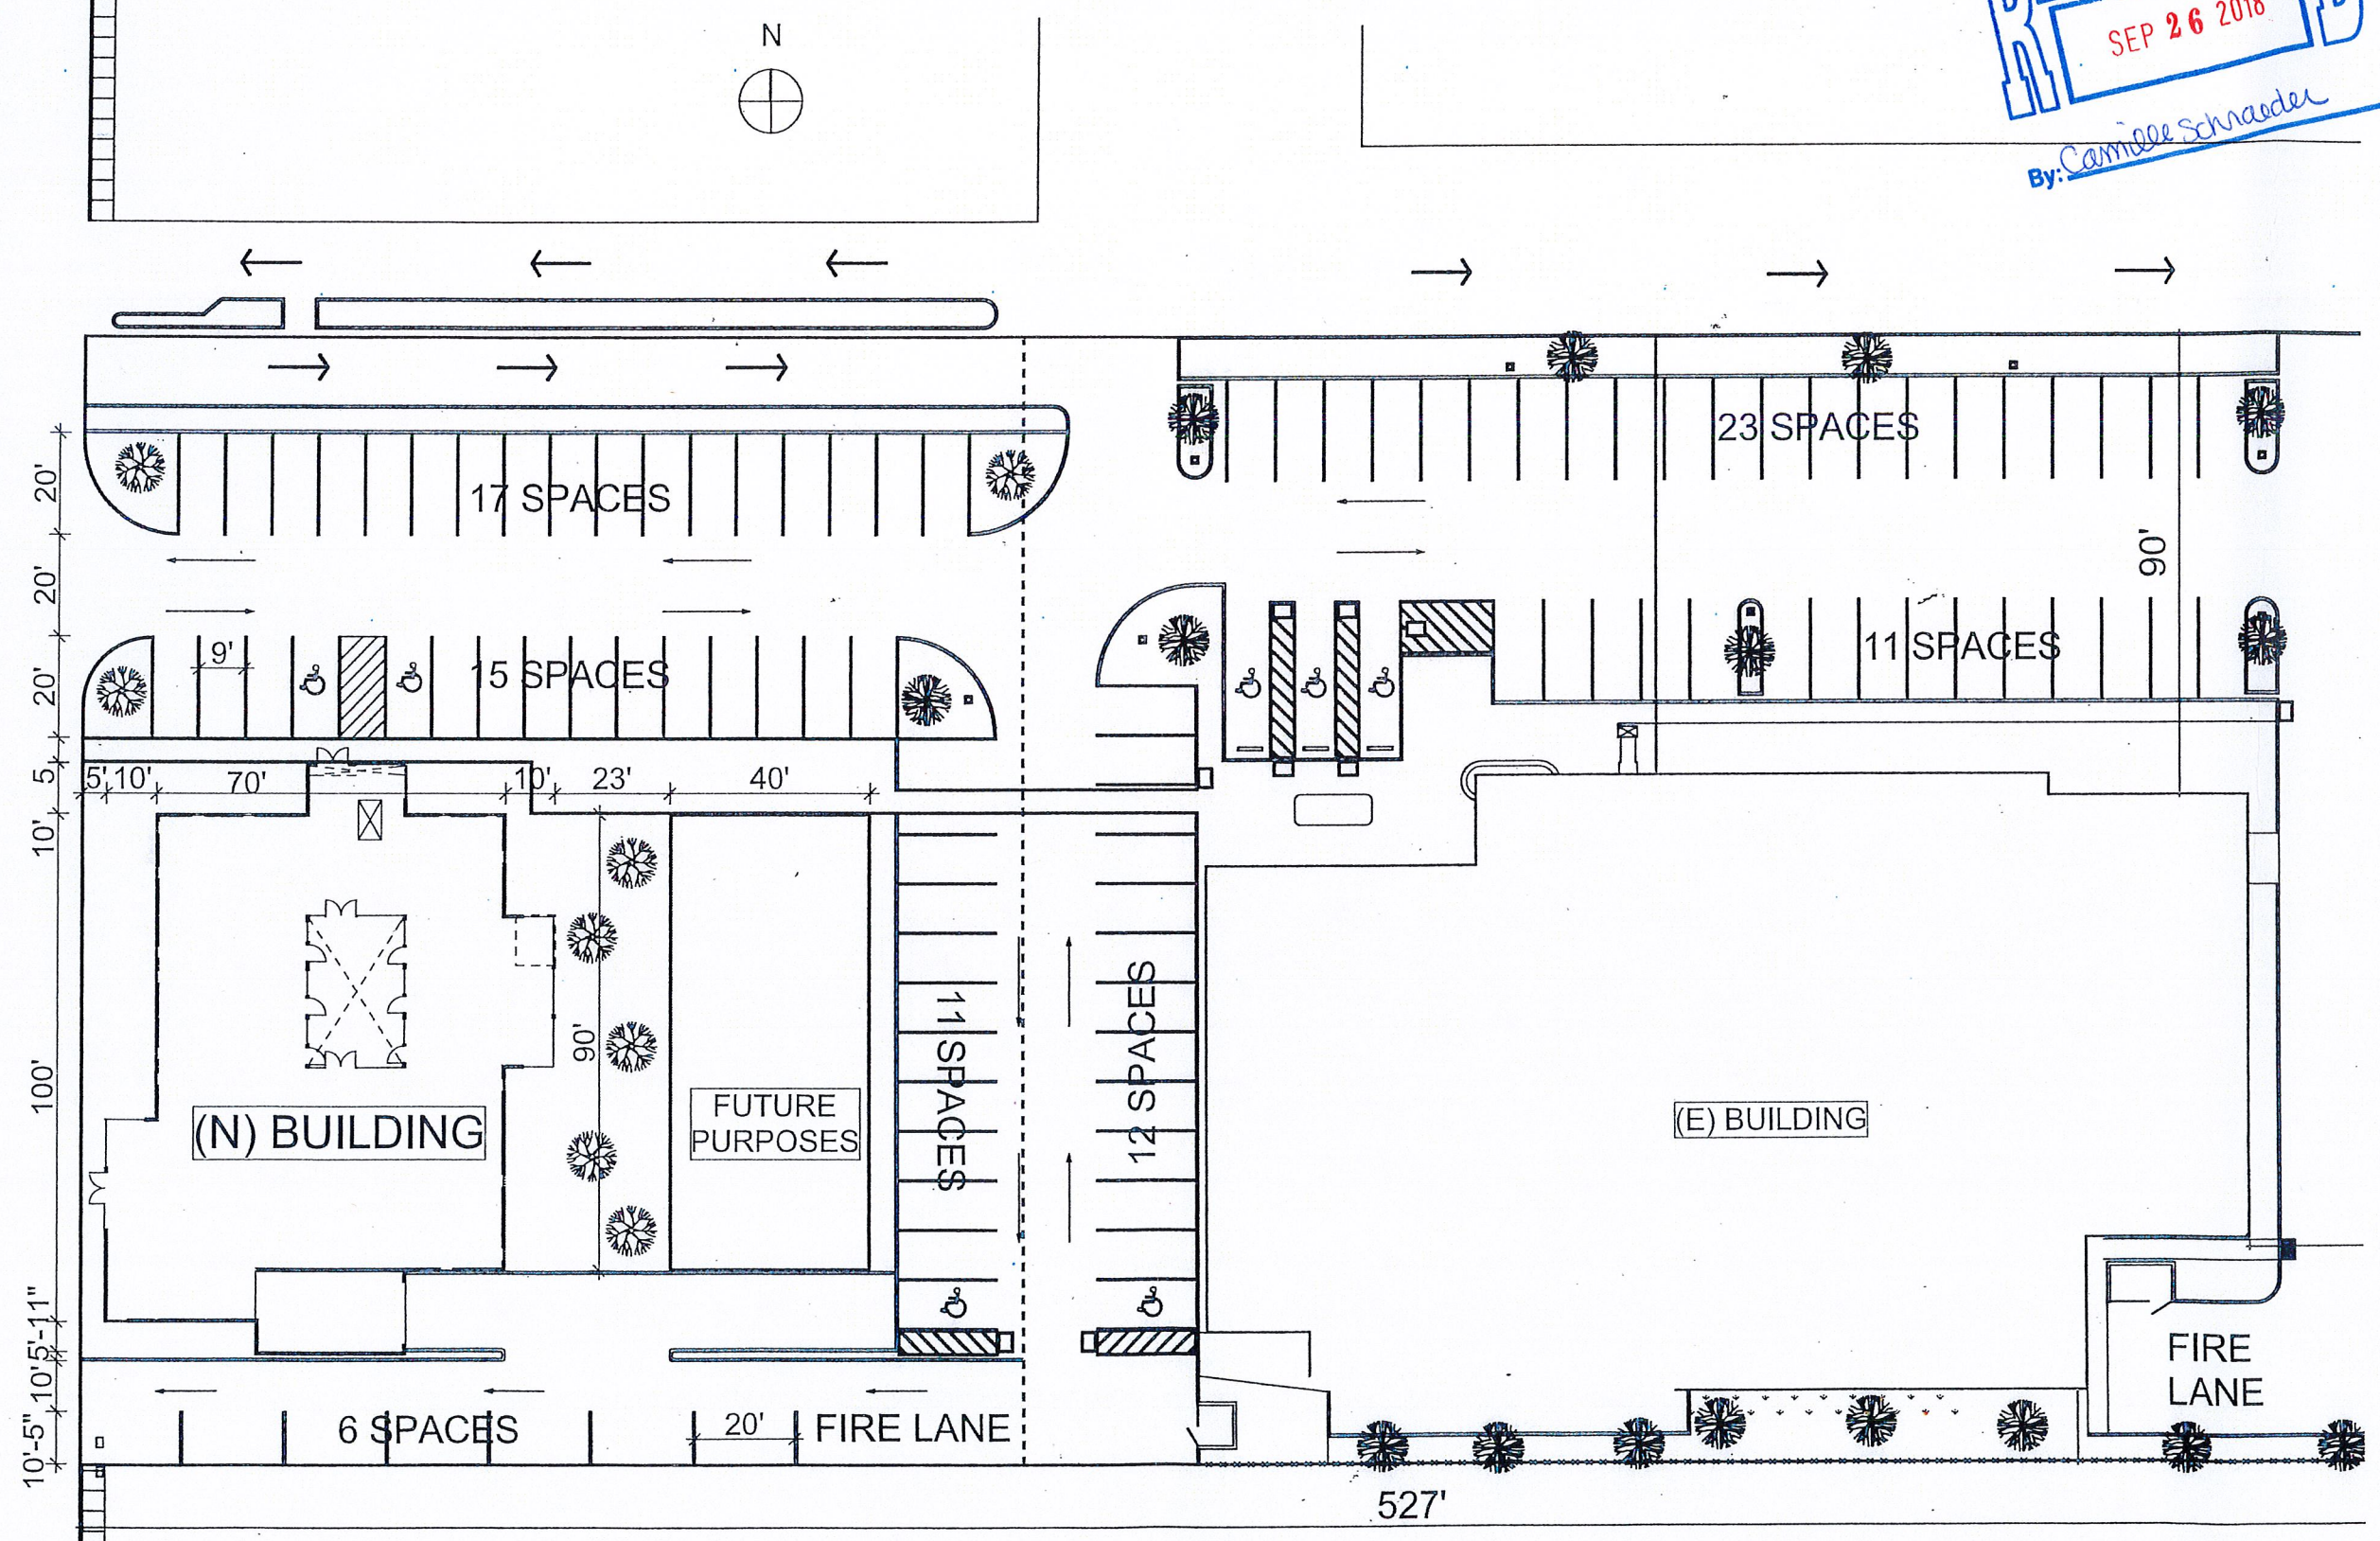


RECEIVED
 SEP 26 2018
 By: *Carmelle Schrader*

DATE	
REVISIONS	
#	
 RUFF + ASSOCIATES	
RUFF + ASSOCIATES Architecture Planning Development 100 West Standley Street, Ukiah, CA 95482 Phone: 707-472-0525 Fax: 707-472-0527 Email: richard@ruffassociates.com <small>COPYRIGHT © BY RUFF + ASSOCIATES, ALL RIGHTS RESERVED.</small>	
 LICENSED ARCHITECT RICHARD RUFF NO. C11726 EX. 11-99-17 STATE OF CALIFORNIA	
CRISIS SERVICES CENTER PROJECT 631 ORCHARD STREET UKIAH CA 95482	
SHEET TITLE	
SITEPLAN	
DRAWN BY	MB
CHECKED BY	RFR
DATE CREATED	10-27-2017
DATE REVISED	10-27-2017
SCALE	AS NOTED
STATUS	INFORMATION ONLY
PAGE	A-1.01
SHEET 2	OF 2

<<< 631 ORCHARD AVENUE >>>



SITEPLAN


1/16" = 1'-0"

VIEW POINT 2&3

VIEW POINT 1


VIEW POINT 2&3

VIEW POINT 1

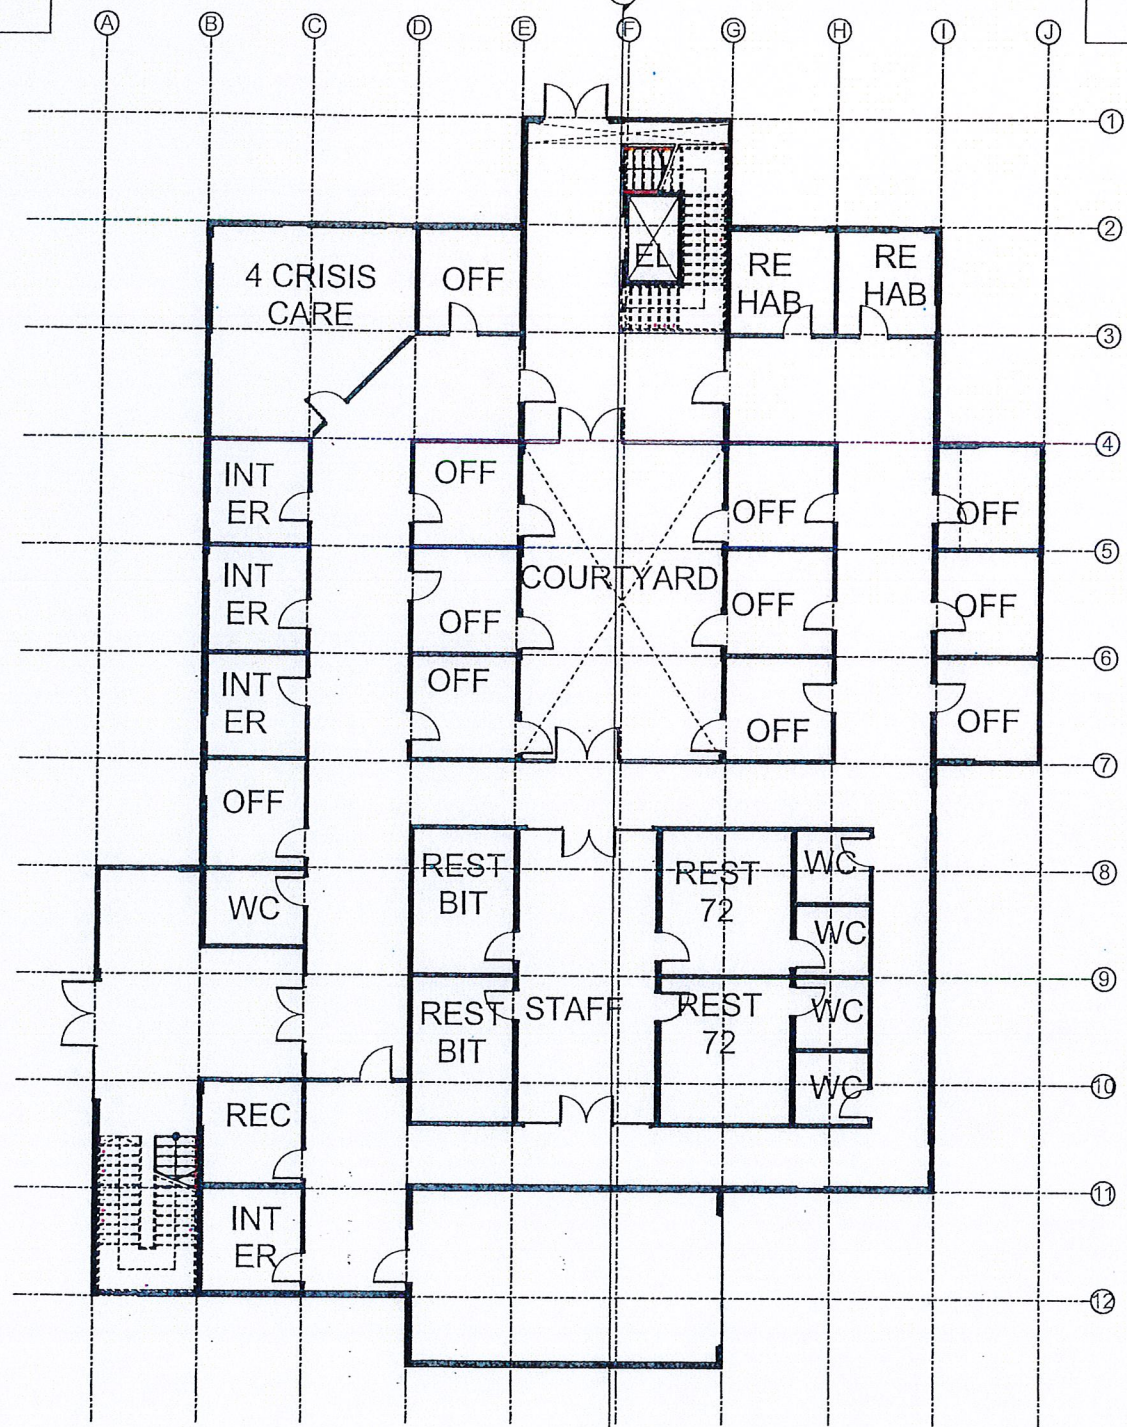

1st FLOOR CRISIS SERVICES
+/- 7,400 SQ.FT.


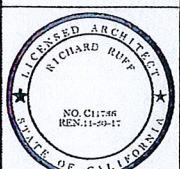
1/8" = 1'-0"

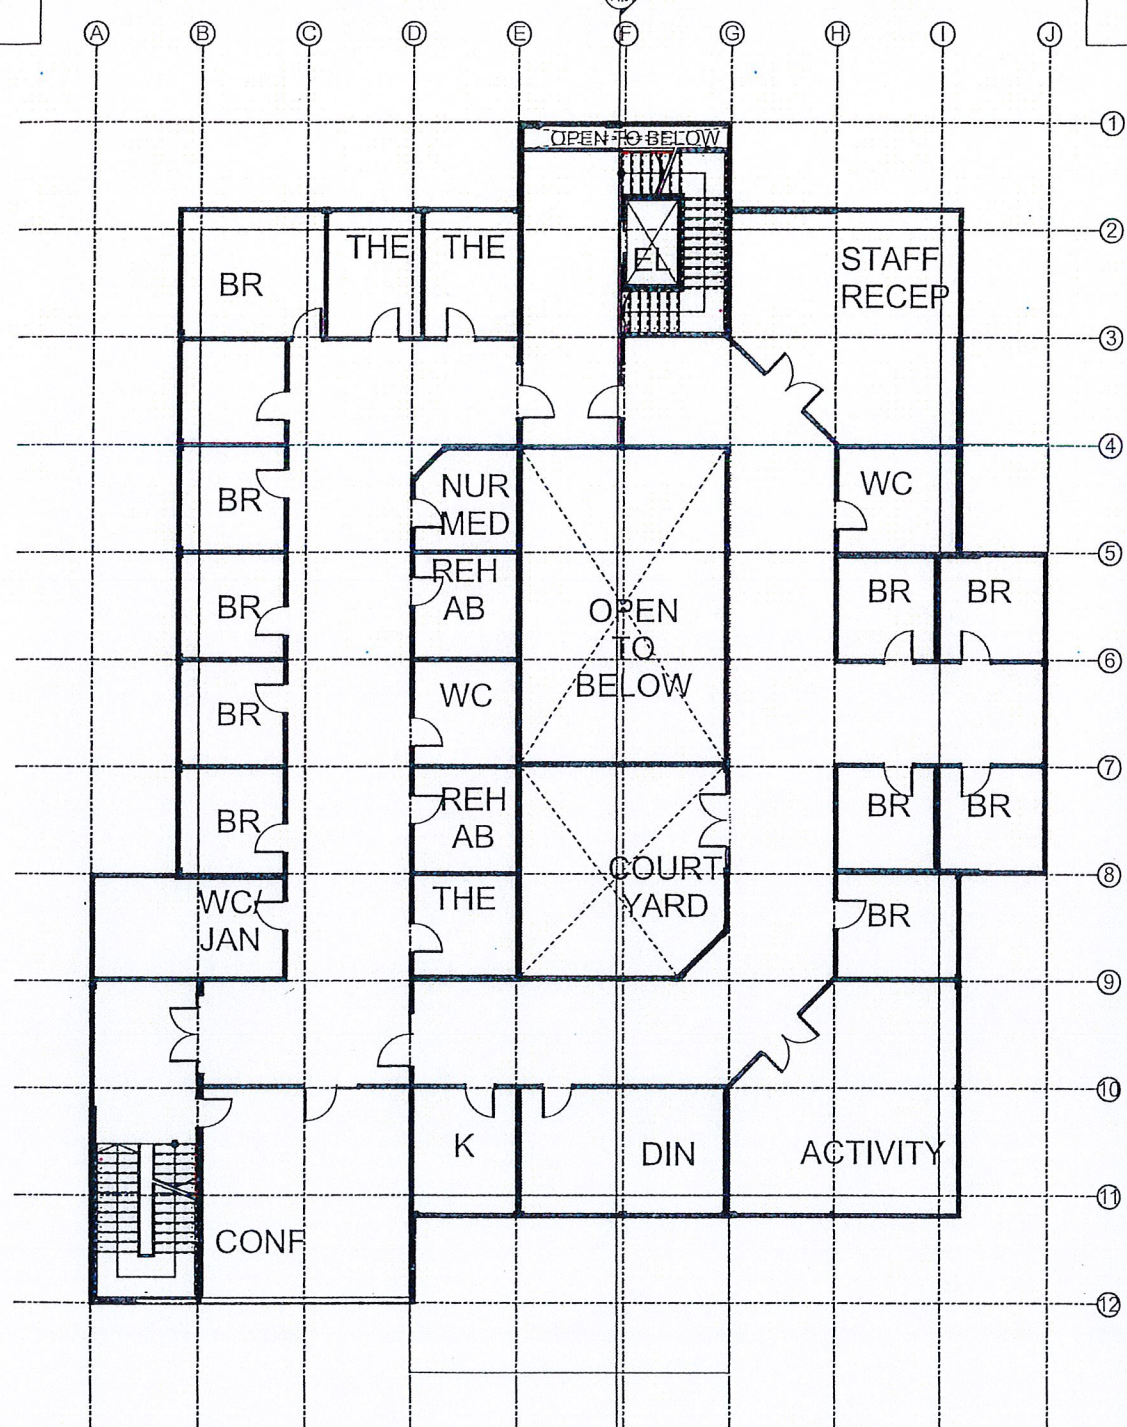

2nd FLOOR RESIDENTIAL CRISIS SERVICES
+/- 7,300 SQ.FT.


1/8" = 1'-0"

TOTAL +/- 14,700 SQ.FT.

DATE	
REVISIONS	
#	
 RUFF + ASSOCIATES	
RUFF + ASSOCIATES Architecture Planning Development 100 West Standley Street, Ukiah, CA 95482 Phone: 707-475-0525 Fax: 707-475-0527 e-mail: richard@ruffchibact.com	
 LICENSED ARCHITECT RICHARD RUFF NO. C11766 RES. 1-19-11 STATE OF CALIFORNIA	
CRISIS SERVICES CENTER PROJECT 631 ORCHARD STREET UKIAH CA 95482	
SHEET TITLE	
1st FLOOR PLAN	
DRAWN BY	MB
CHECKED BY	RPR
DATE CREATED	10-27-2017
DATE REVISION	10-27-2017
SCALE	AS NOTED
STATUS	INFORMATION ONLY
PAGE	
A-1.02	
SHEET 3	OF 3


VIEW POINT 2&3

VIEW POINT 1

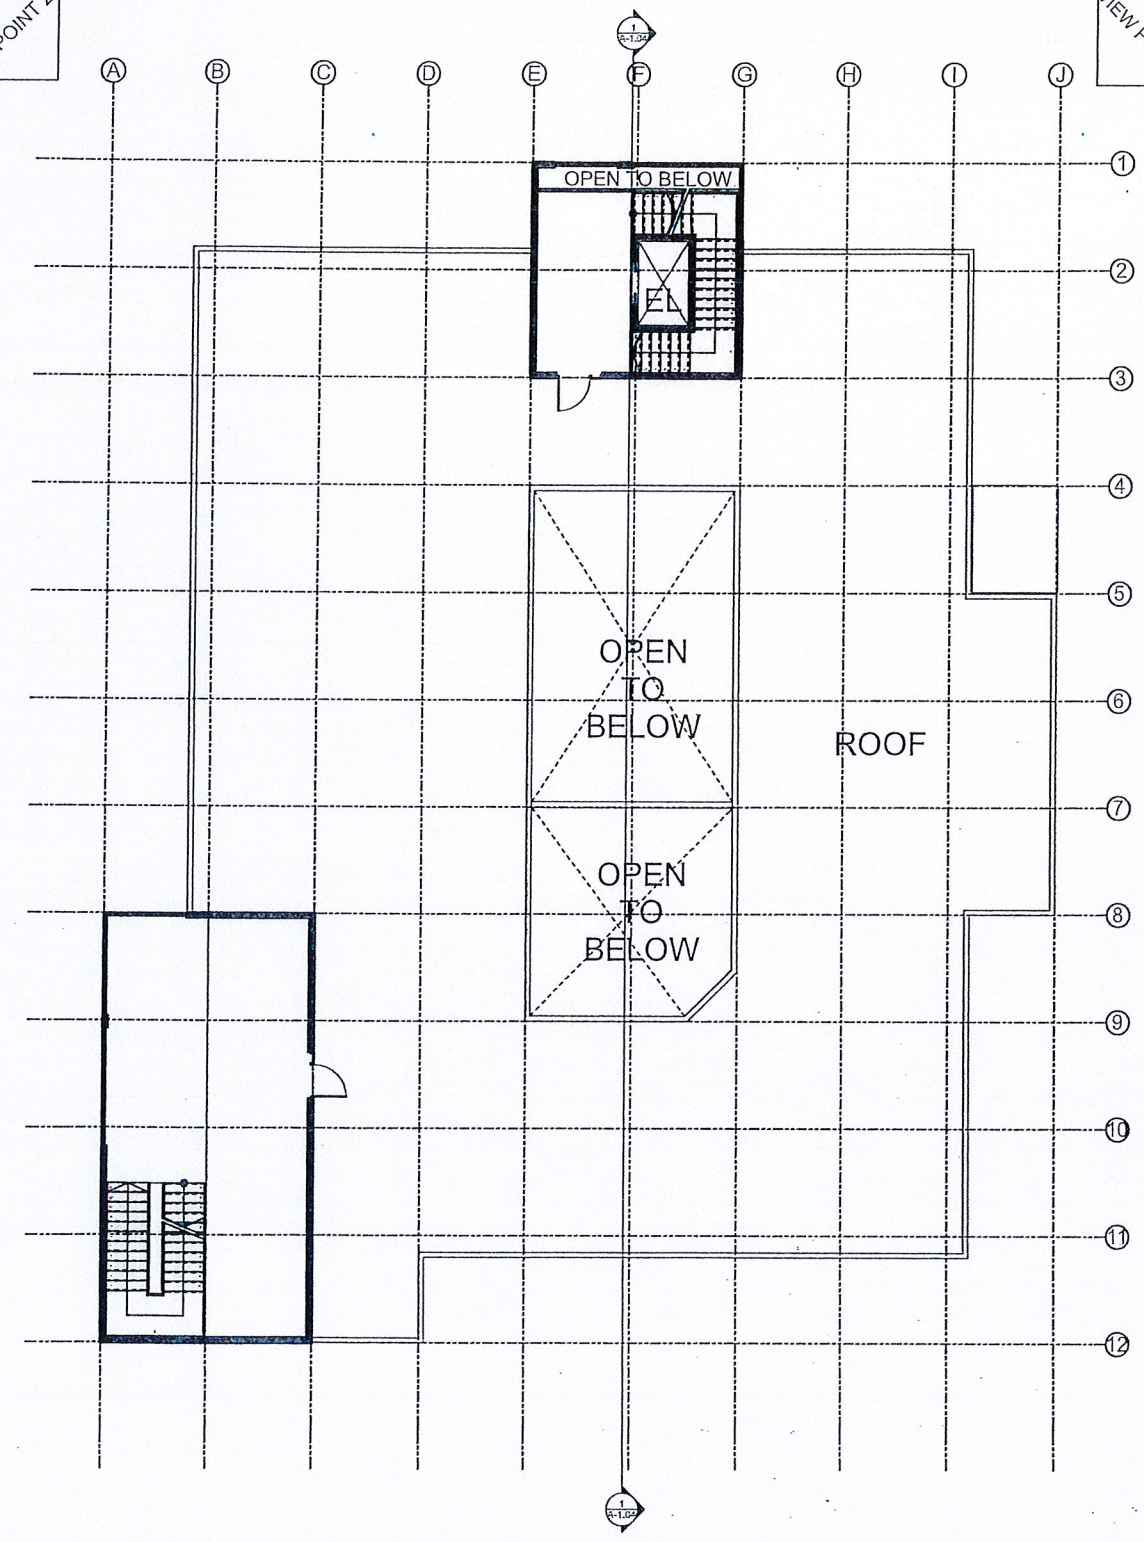


3rd FLOOR/ROOF


1/8" = 1'-0"

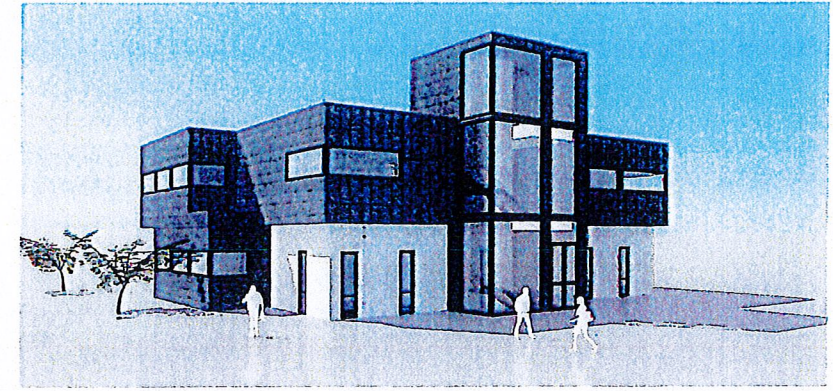

3D VIEW 1

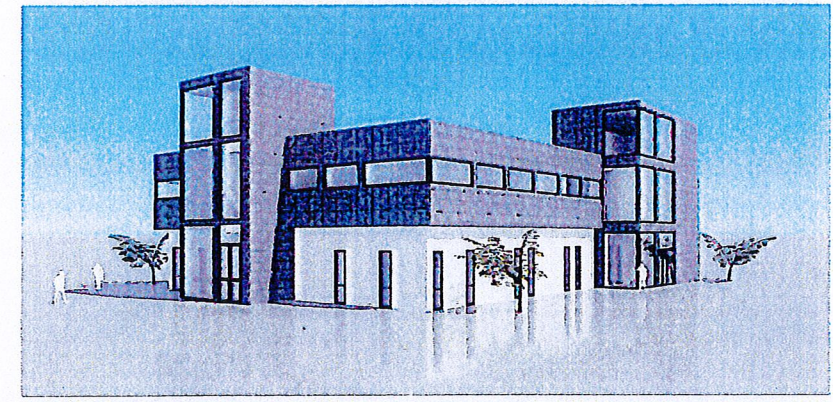

3D VIEW 2

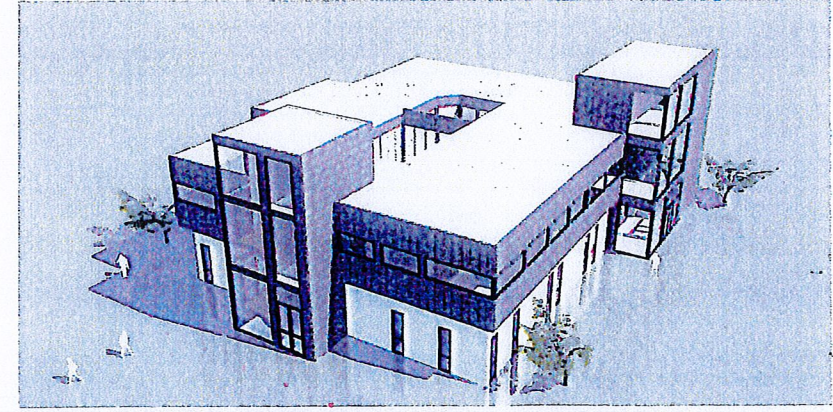


3D VIEW 3

REVISIONS	DATE
#	




RUFF + ASSOCIATES

RUFF + ASSOCIATES
 Architecture Planning Development
 100 West Sturdevant Street, Ukiah, CA 95482
 Phone: 707-472-0525 Fax: 707-472-0527
 e-mail: richard@ruffassociates.com
 COPYRIGHT © BY RUFF + ASSOCIATES. ALL RIGHTS RESERVED.

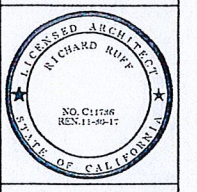

CRISIS SERVICES CENTER
 PROJECT
 631 ORCHARD STREET UKIAH CA
 95482

SHEET TITLE	
3rd FLOOR PLAN	
DRAWN BY	MS
CHECKED BY	RPR
DATE CREATED	10-27-2017
DATE REVISION	10-27-2017
SCALE	AS NOTED
STATUS INFORMATION ONLY	
PAGE	
A-1.03	
SHEET 4	OF 4

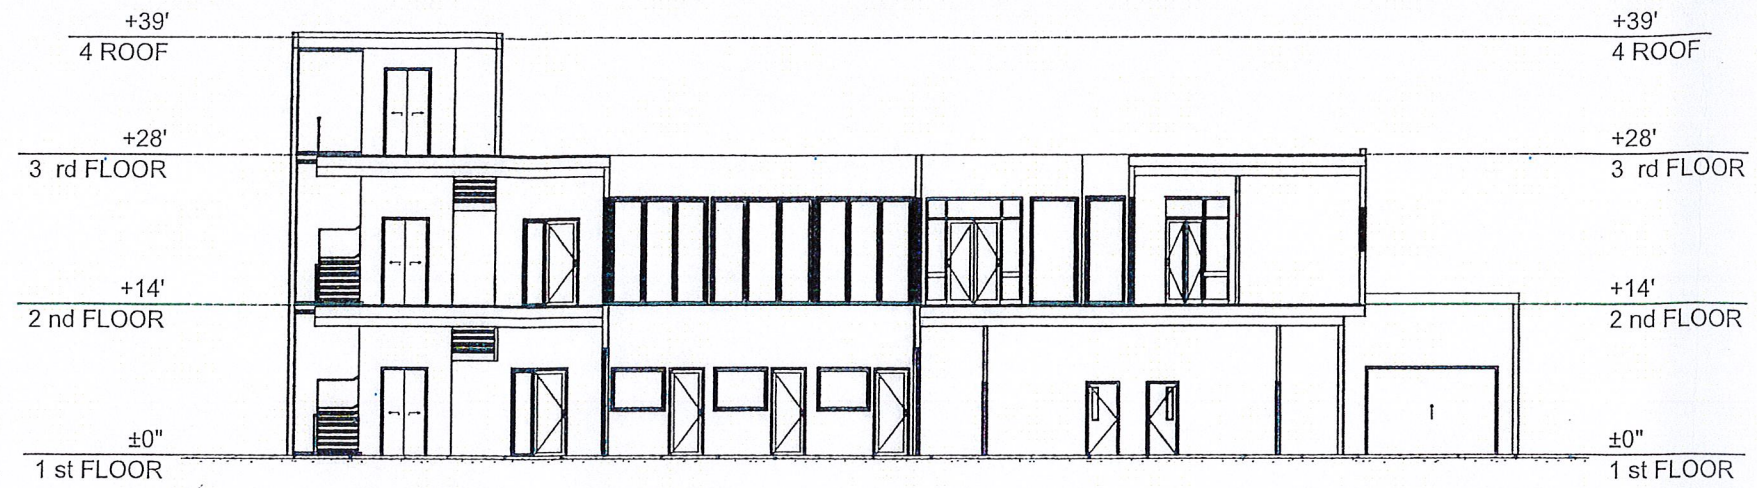

SECTION 1


1/8" = 1'-0"

REVISIONS	DATE



RUFF + ASSOCIATES

RUFF + ASSOCIATES
 Architecture Planning Development
 100 West Standby Street, Ukiah, CA 95482
 Phone: 707-472-5025 Fax: 707-472-0527
 e-mail: ruff@ruffassociates.com
 COPYRIGHT © BY RUFF + ASSOCIATES. ALL RIGHTS RESERVED.

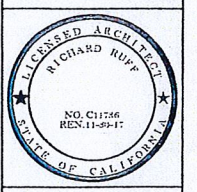

CRISIS SERVICES CENTER
 PROJECT
 631 ORCHARD STREET UKIAH CA
 95482

SHEET TITLE	
SECTION	
DRAWN BY	MB
CHECKED BY	RPR
DATE CREATED	10-27-2017
DATE ISSUED	10-27-2017
SCALE	AS NOTED
STATUS INFORMATION ONLY	
PAGE	
A-1.04	
SHEET 5	OF 5