
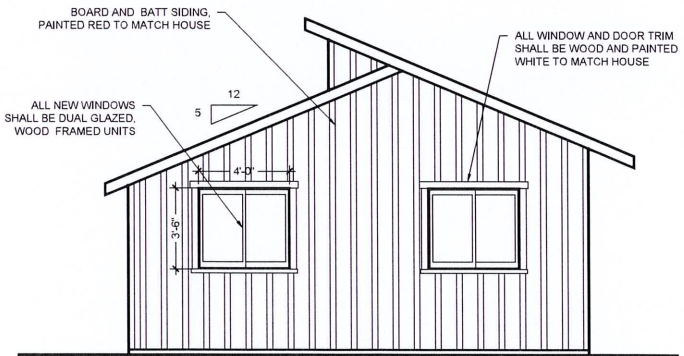
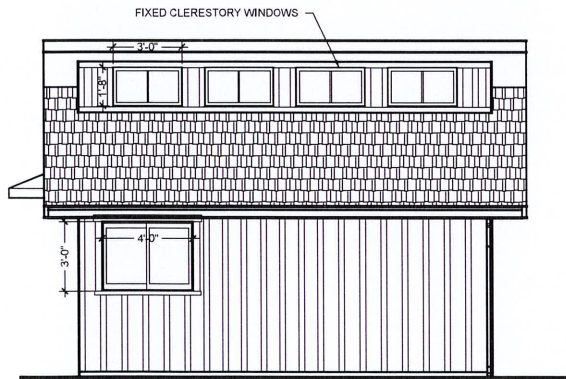
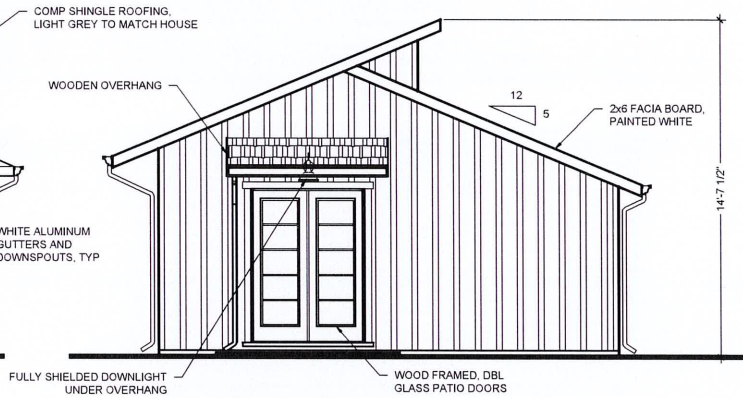
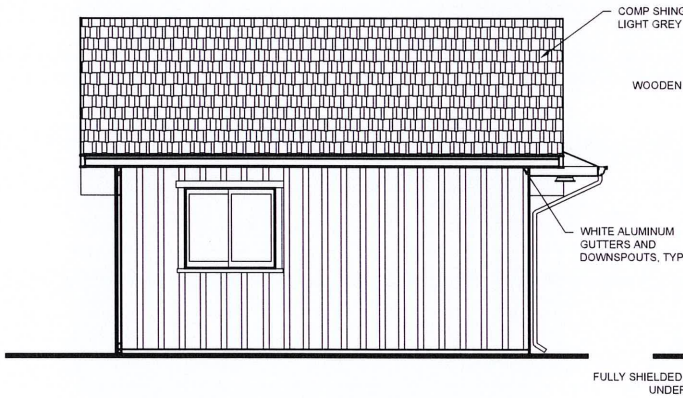


FEB 01 2021

Planning & Building Services

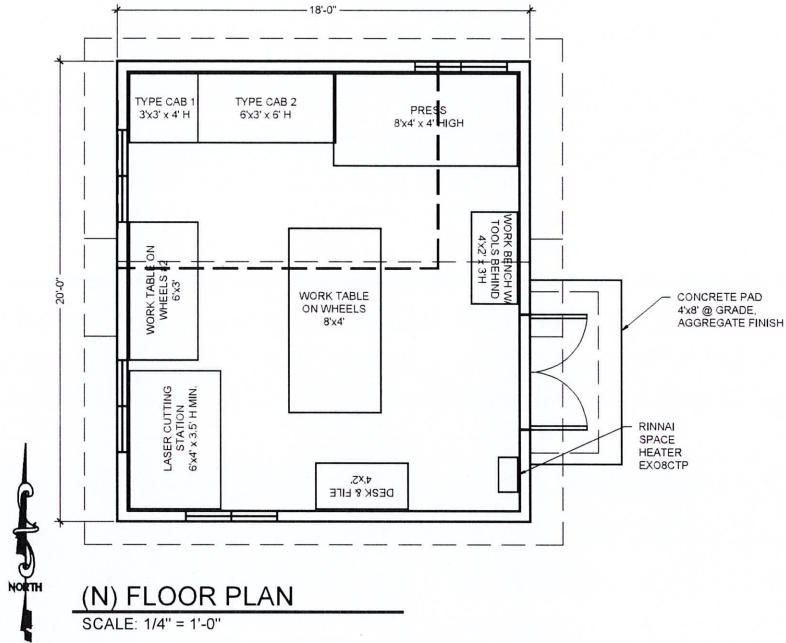

MENDOCINO HISTORICAL REVIEW BOARD PERMIT FOR:

FELICIA RICE
45320 CALPELLA STREET
MENDOCINO, CA 95460

A.P. # 119-213-11-00

NOTES:

SHEET NAME:

**NEW FLOOR PLAN &
EXTERIOR ELEVATIONS**

DATE: DECEMBER 10, 2020

SCALE: AS NOTED

DRAWN BY:

KBG

JOB:

RICE

SHEET NO:

A2 of 2

Kelly B. Grimes, Architect

P.O. Box 598
Little River, CA 95456
707-937-2904

