



COUNTY OF MENDOCINO
General Services
Facilities and Fleet Division

JANELLE RAU
DIRECTOR

841 Low Gap Road
Ukiah, CA 95482-3734

Email: gs@mendocinocounty.org
Website: www.mendocinocounty.org/executive-office

Office: (707) 234-6050
Fax: (707) 463-4673

ADDENDUM #: 01
PROJECT: Family & Children's Services Roof Repair & Re-coat
DATE: 3/2/2023
ISSUED BY: Ryan Bartow bartowr@mendocinocounty.org

The additions, omissions, clarifications, and/or corrections herein shall be made part of the Contract plans and specifications and shall be included in the Scope of Work and proposals to be submitted. This Addendum modifies the original plans and specifications as described below.

INQUIRIES AND CLARIFICATIONS TO PROJECT PLANS AND SPECIFICATIONS


1. **Q:** Section 00650 Construction Site Storm Water Policy requires a plan to divert roof wash water from the Storm Water System. How is the building roof drain system tied into the Storm System?
- A:** See attached Roof Drainage Plan Sheet 005.

ADDITIONAL INFORMATION

Bidders are reminded that they shall complete the Addenda Acknowledgement in the Bid Form of their Specification Book (Section 00310-2). Failure to do so may result in disqualification of the submitted bid.



Roof Drain & Overflow Inlets.
Typ.

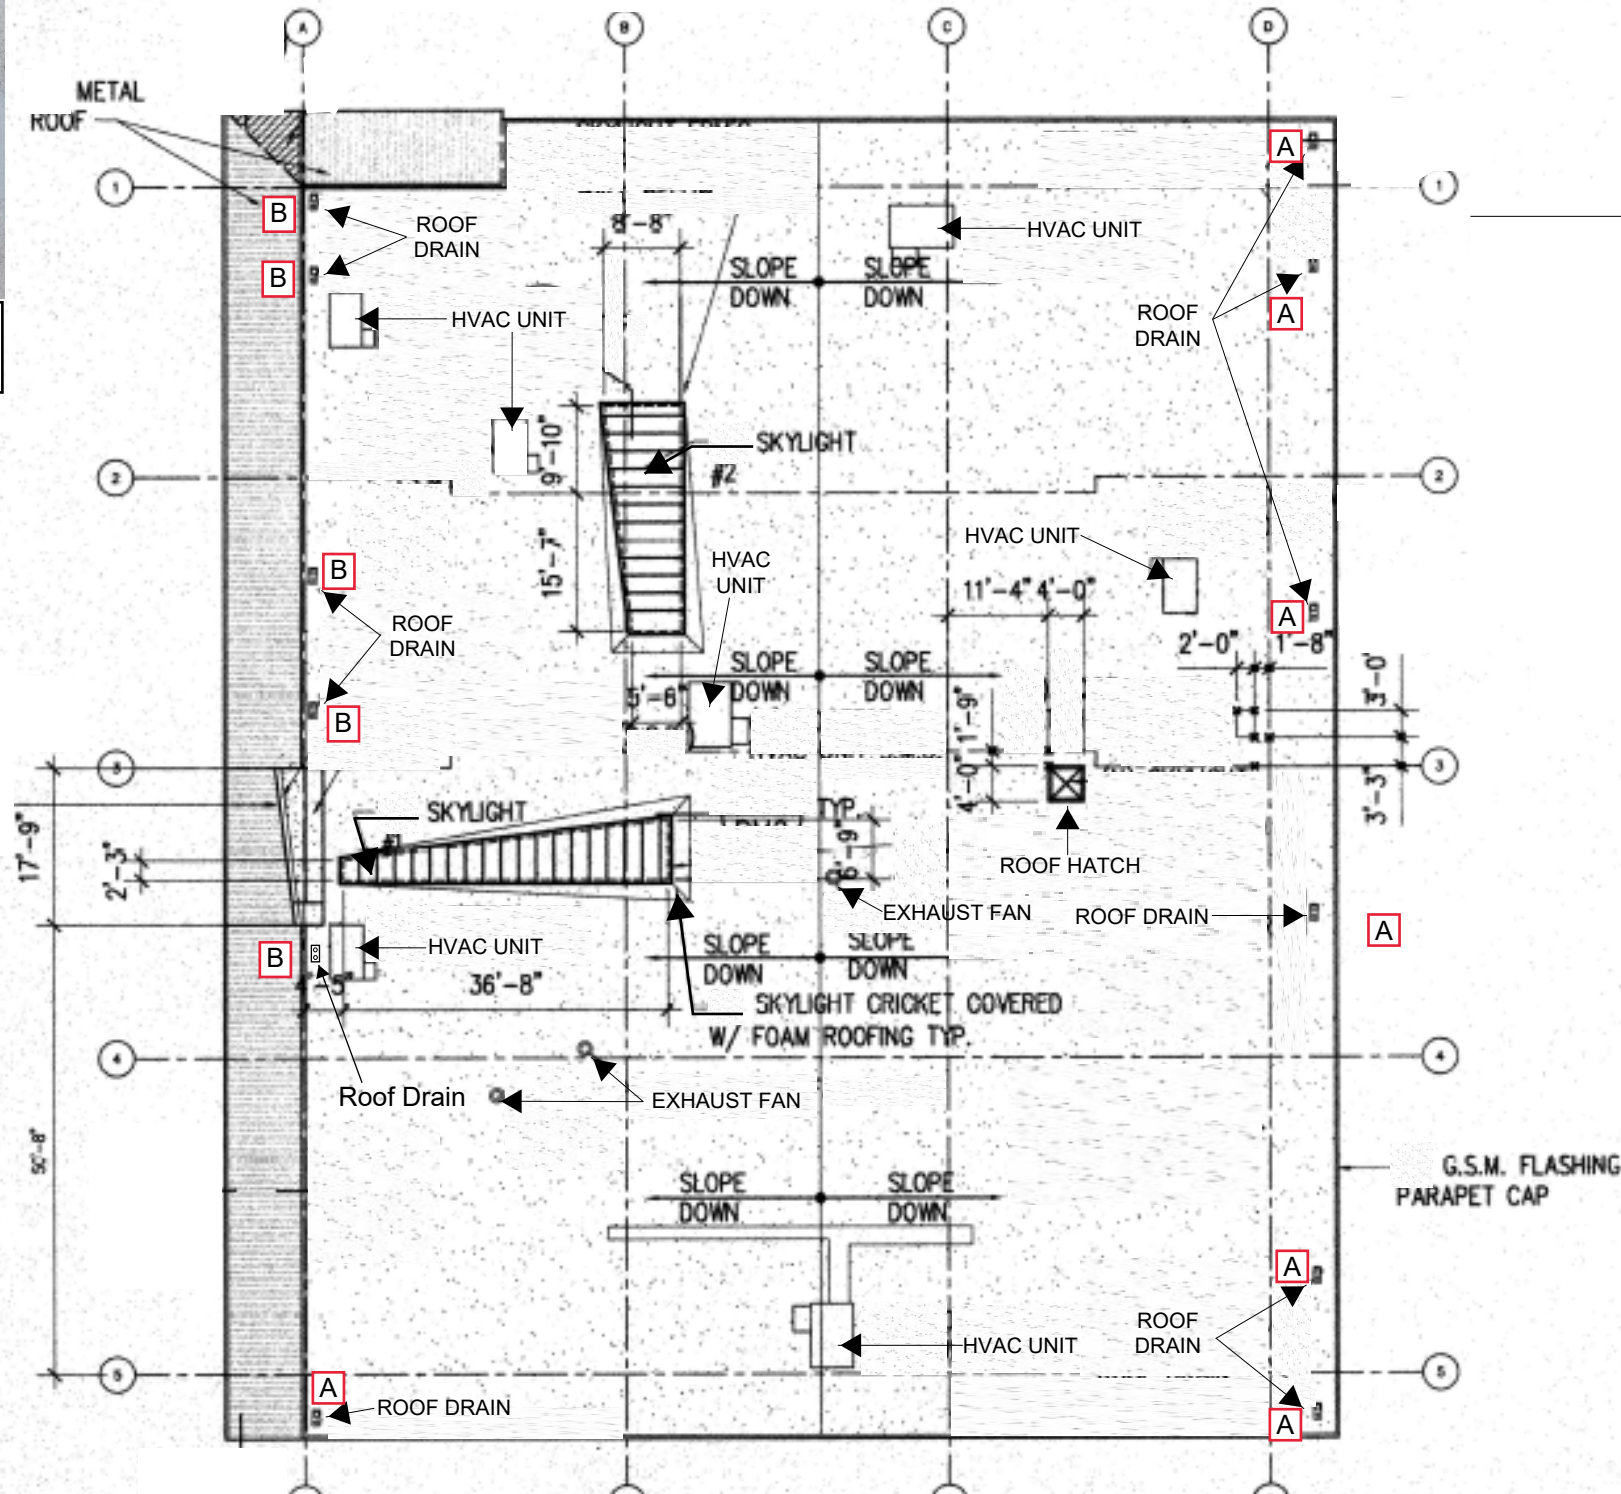

Roof Drain Notes:
 A: Roof Drain outlet is located on face of wall at ground level. See Examples
 B: Roof drain outlet is believed to feed directly into the city storm water system*
 *Contractor Shall Verify



COUNTY OF MENDOCINO
 General Services Agency
 Facilities and Fleet Division
 851 Low Gap Road Ukiah, CA 95482

Project Manager:
 Ryan Bartow
 Facility Project Specialist II
 bartowr@mendocinocounty.org
 707-234-6068

Project:
 Family & Children's Services
 Roof Re-Coat
 727 South State Street
 Ukiah, Ca 95482

Project No.
 CI 066

PRF/Bid No.
 BID 093-22

Drawing Type:
 Bid Set

Drawn by:
 RB

Issue Date:
 December 22, 2022

Sheet Name:
 Roof Drain
 Plan

A005