

REPAIR PERMIT FROM WATER DAMAGE

**SHEET INDEX**


SHEET 1 REFLECTED CEILING PLAN  
SHEET 2 SECOND FLOOR PLAN

**PROJECT DATA**

BUILDING: D.O.T. Mechanics Garage  
SF 10,280  
BUILDING TYPE: II  
AREA OF WORK: Breakroom & Kitchen above, Soils Lab & Surveyor Office below  
SF 280  
OCCUPANCY TYPE: S1  
OCCUPANCY LOAD: 15 sf / occ. ~ 19


**APPLICABLE CODES (CBC)**

2016 CALIFORNIA BUILDING CODE  
2016 CALIFORNIA MECHANICAL CODE  
2016 CALIFORNIA ELECTRICAL CODE  
2016 CALIFORNIA PLUMBING CODE  
2016 CALIFORNIA FIRE CODE  
2016 CALIFORNIA ENERGY CODE  
2016 CALIFORNIA GREEN CODE

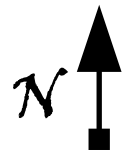


**SITE MAP**

Project Location  
Soils Lab Mendocino County  
Department of Transportation  
340 Lake Mendocino Dr  
Ukiah, CA

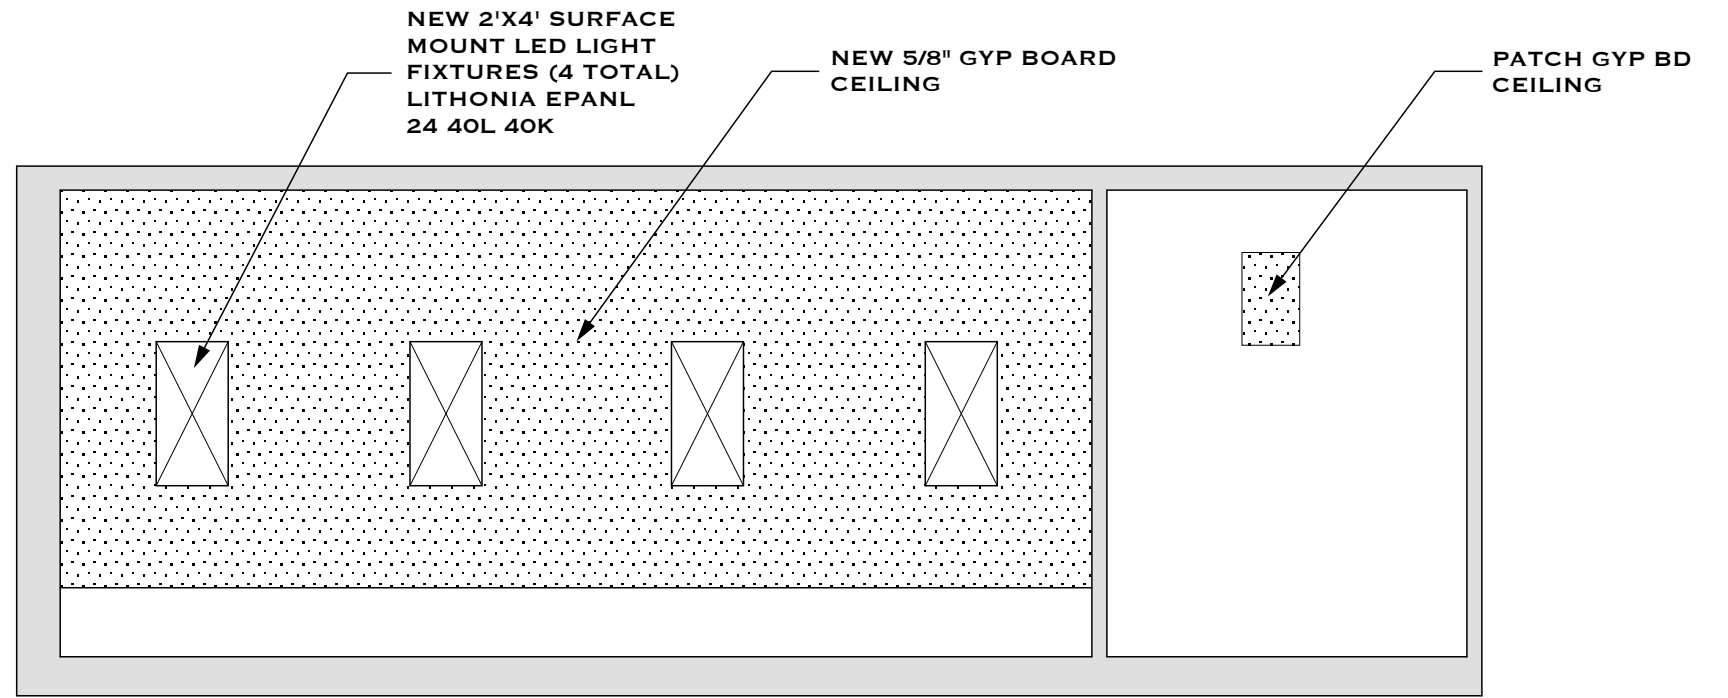

**FIRST FLOOR REFLECTED CEILING PLAN**

SCALE: 3/16" = 1'-0"

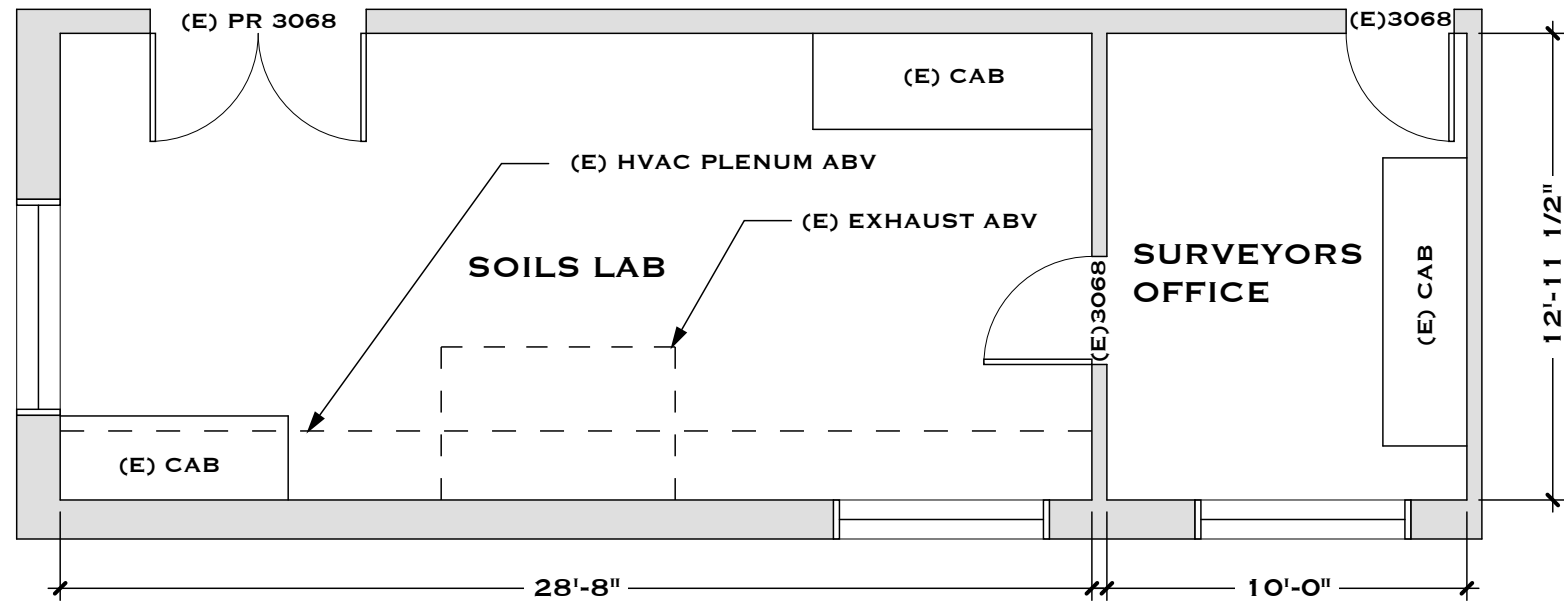

**FIRST FLOOR PLAN**

SCALE: 3/16" = 1'-0"

Ukiah Department of Transportation  
Water Damage Repair



County of Mendocino

Executive Office  
Facilities and Fleet Division

851 Low Gap Road  
Ukiah, CA 95482

707-234-6068

Project No. CI 967  
PRF/Bid No.

Project Manager: Doug Anderson

Issue Date:

Submittal Type: Permit Drawings


November 5, 2019

SHEET 1 REFLECTED CEILING PLAN

## ROOM FINISH SCHEDULE

NAME	FLOOR FINISH	CEILING FINISH	BASE FINISH	WALL FINISH	NOTES
SOILS LAB	F-1	C-1 C-2	B-1	W-1 W-2	
SURVEYORS OFFICE	F-1	C-1 C-2	B-1	W-1 W-2	
BREAK ROOM	F-2	—————	B-1	W-1 W-2 W-3	
WARMING KITCHEN	F-2	—————	B-1	W-1 W-2 W-3	

**F-1 - PATCH AND SEAL CONCRETE FLOOR**  
**F-2 - VINYL TILE**  
**C-1 - NEW 5/8" GYP BOARD - TAPE AND FINISH (LEVEL 4)**  
**C-2 - PAINT (SEMI-GLOSS)**  
**B-1 - 4" RUBBER BASE**  
**W-1 - PATCH AND FINISH (LEVEL 4) PRIOR TO PAINT**  
**W-2 - PAINT (SEMI-GLOSS)**  
**W-3 - NEW 5/8" GYP BOARD PATCHES (LEVEL 4) IN LOCATIONS WHERE REMOVED**

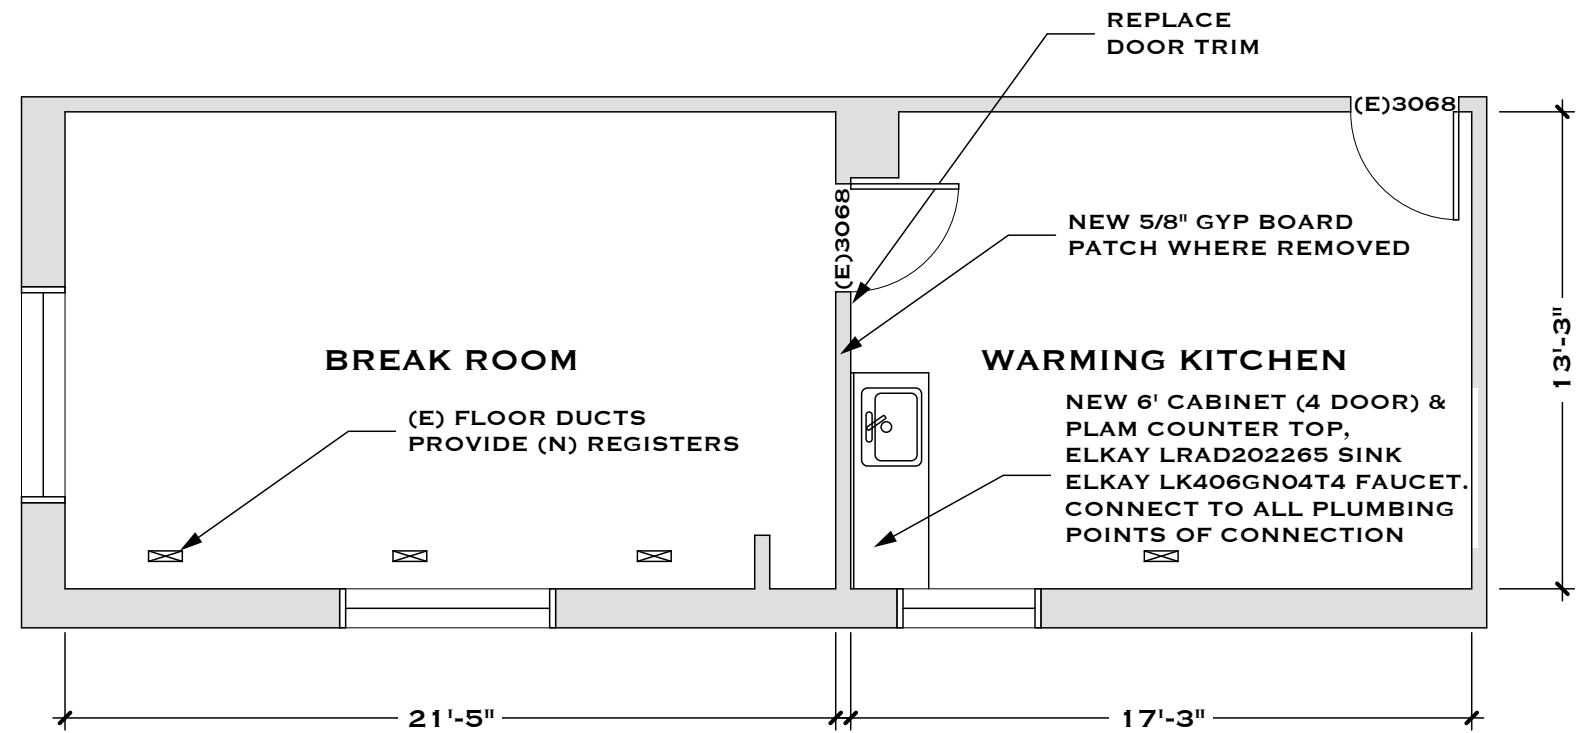

### SECOND FLOOR PLAN

SCALE: 3/16" = 1'-0"

Ukiah Department of Transportation  
Water Damage Repair



County of Mendocino  
Executive Office  
Facilities and Fleet Division

851 Low Gap Road  
Ukiah, CA 95482  
707-234-6068

Project No. CI 967  
PRF/Bid No.

Project Manager: Doug Anderson

November 5, 2019

Issue Date:

Submittal Type: Permit Drawings

SHEET 2 FLOOR PLAN