

NOTES

- ELEVATIONS INDICATED ARE BASED ON U.S.C.E.G.S. DATUM. SEE DWG.# 209505.
- DASHED LINES INDICATE EXISTING CONTOURS; SOLID LINES INDICATE PROPOSED CONTOURS.


LEGEND

- 190— NEW CONTOURS
- 190- EXISTING CONTOURS
- FLOW LINE
- ▨ PAVED AREA
- 190.8 SPOT ELEV. (FIN. GRADE)
- x- SECURITY FENCE & PROPERTY LINE
- x- EXISTING WIRE FENCE
- x- NEW OR RELOCATED WIRE FENCE
- ▭ CONSTRUCTION - THIS PROJECT
- ▭ FUTURE CONSTRUCTION

PLAN
SCALE 1" = 10'

NEW EQUIPMENT

ITEM#	DESCRIPTION
27	IPAC CABINET 1101
28	LINE PT 1101 SUPPORT STRUCTURE
29	VSAT
30	NEW CONTROL BUILDING

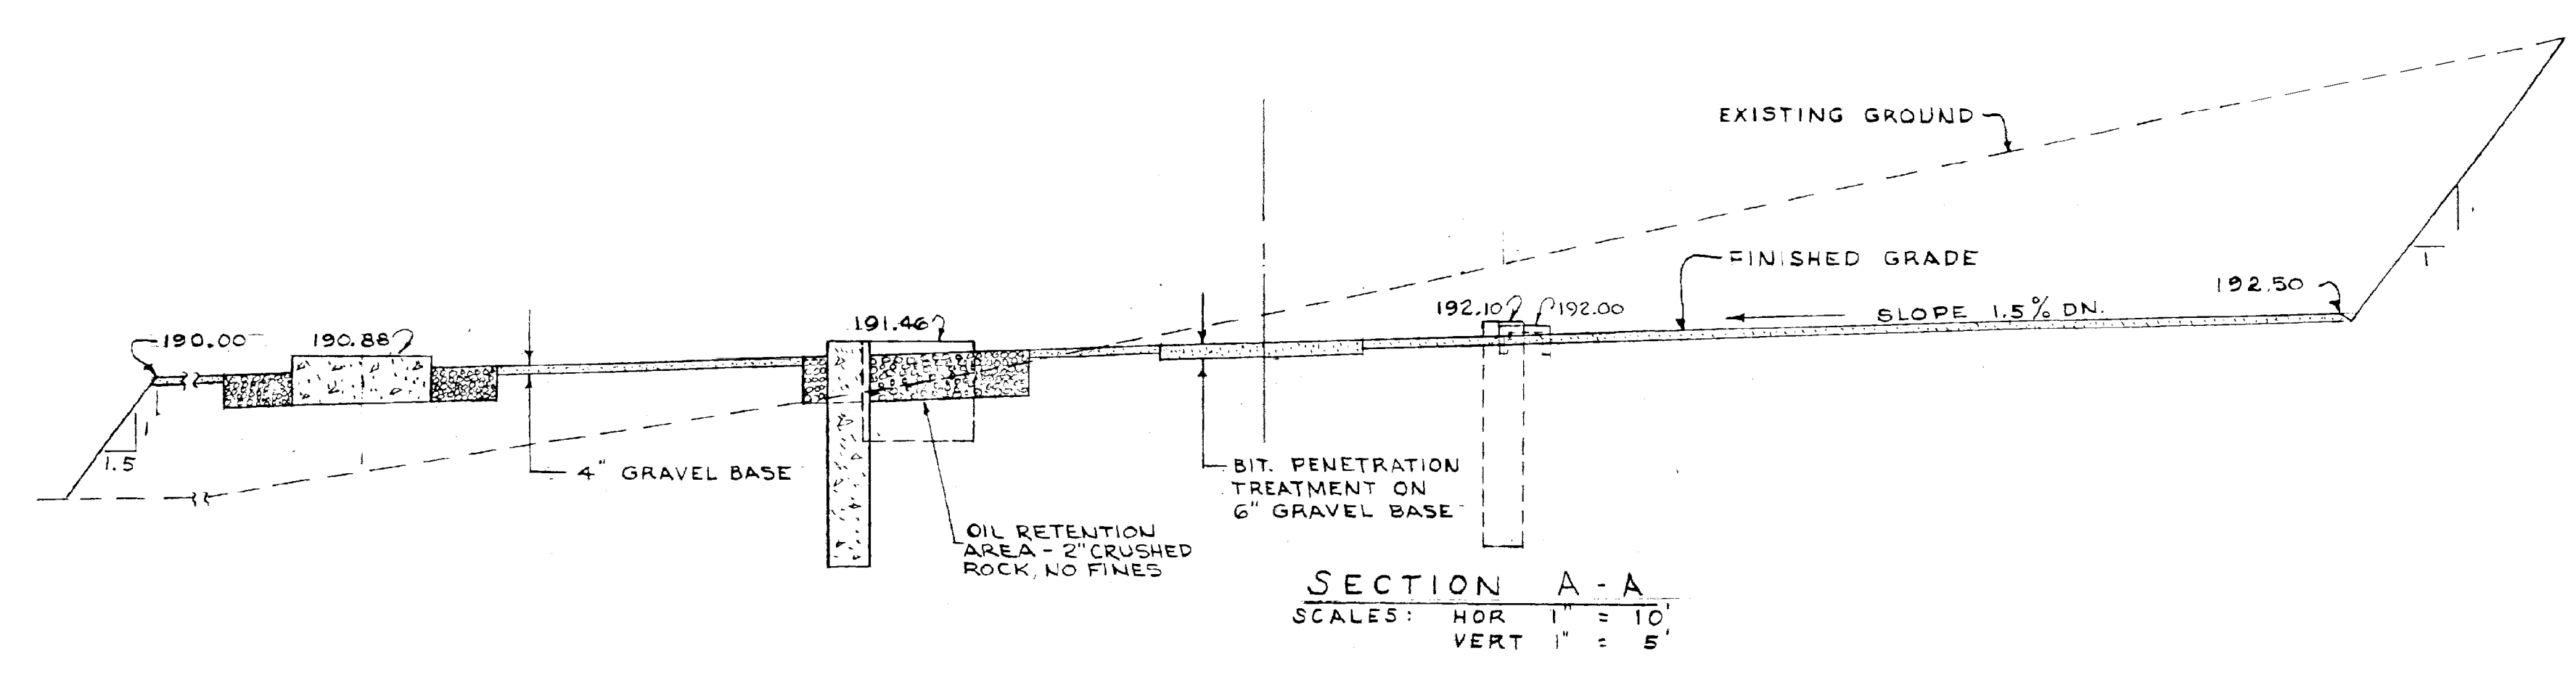


SECTION A-A
SCALE: HOR 1" = 10'
VERT 1" = 5'

ISSUED FOR PERMIT
02-11-2021

FOR QUESTIONS ON REV 02 OF THIS DWG
CALL DARRELL ROSSER, BARTON AT (817) 884-5819
CALL KEAR - DALY, INC AT (252) 328-5443

RECORD INDEX		W.O. 74002916 REV. 1			
REV	DATE	DESCRIPTION	JOB NO	CHKD	SUPV
02	02-11-21	UPDATED BUILDING LOCATION, RE-ISSUED FOR PERMIT	74002916	JEE	JD
01	05-04-20	ISSUED FOR PERMIT	74002916	JEE	JD

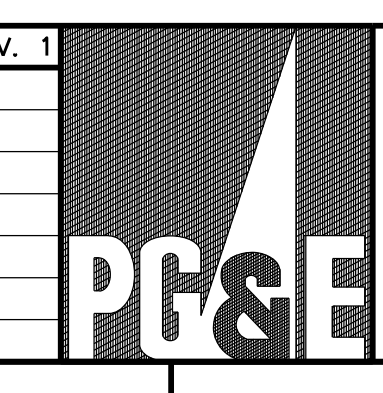

CIVIL ARRANGEMENT OF FOUNDATIONS
FOR PERMITTING
ELK SUBSTATION
DEPARTMENT OF ENGINEERING
PACIFIC GAS AND ELECTRIC COMPANY
SAN FRANCISCO, CALIFORNIA

APPLIES TO REV 02 ONLY	
SCAN	IC
BILL OF MATL	
DWG LIST	
SUPDS	
SUPSD BY	
SHEET NO	SHEETS
4156644	02