

**AVILA PARKING LOT
SEALING PROJECT**

**752-790 SOUTH FRANKLIN STREET
FORT BRAGG, CA 95437**

NOTES:

1. QUANTITY ESTIMATES ARE FOR CONTRACTOR'S CONVENIENCE ONLY AND DO NOT INCLUDE DEMOLITION QUANTITIES. THE CONTRACTOR IS RESPONSIBLE FOR PERFORMING INDEPENDENT QUANTITY CALCULATIONS FOR THIS PROJECT.

2. THESE REPAIR AREAS WILL BE POINTED OUT IN THE FIELD BY THE OWNER'S REPRESENTATIVE.

- PROJECT LIMITS
- ADD. ALTERNATE AREA

Google Earth

NOT TO SCALE



County of Mendocino
Executive Office
Facilities and Fleet Division

851 Low Gap Road
Ukiah, CA 95482
707-234-6068


COVER SHEET

June 12, 2017

Project No. CI 858
PRF/Bid No. 33-17

Project Manager: John C. Johnson

C000

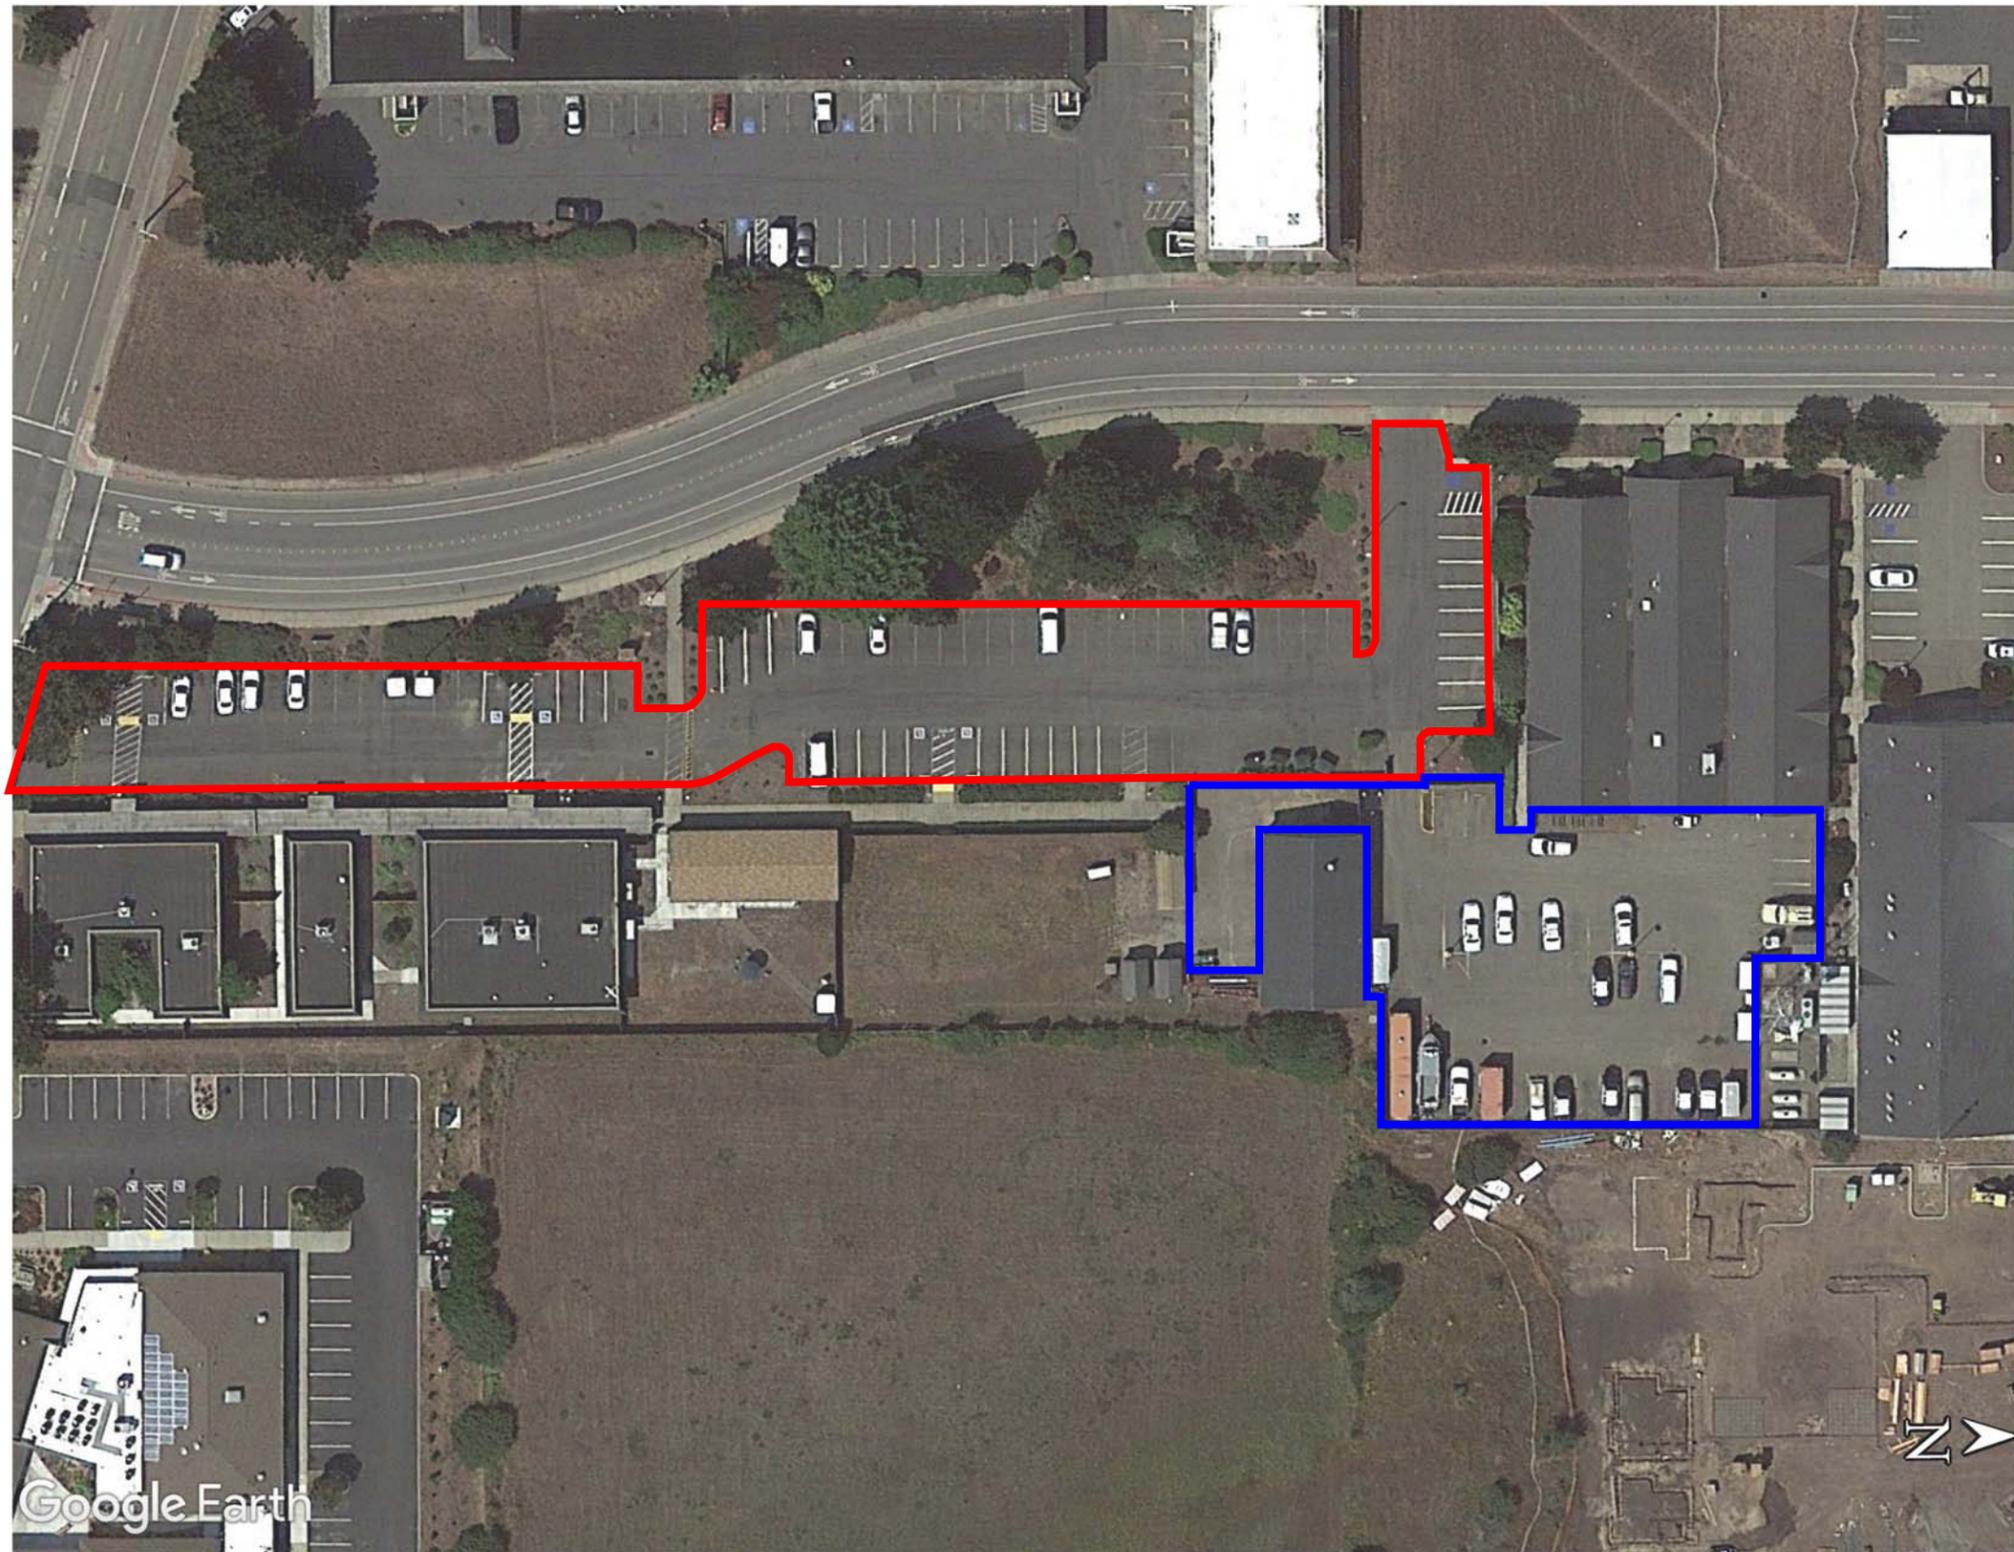

**AVILA PARKING LOT
SEALING PROJECT**

**752-790 SOUTH FRANKLIN STREET
FORT BRAGG, CA 95437**

PROJECT ESTIMATED QUANTITIES:

GENERAL SITE PREPARATION	34,000 SF
TYPE 1 REPAIRS	700 LF
TYPE 2 REPAIRS	400 SF
SLURRY SEAL	34,000 SF
GENERAL CLEANUP	34,000 SF

ADD. ALTERNATE QUANTITIES:
SEE SPECIFICATION SECTION 01100

GENERAL SITE PREPARATION	24,000 SF
SLURRY SEAL	24,000 SF
GENERAL CLEANUP	24,000 SF

REPAIRS PRIOR TO SLURRY SEAL:

TYPE 1 - CLEAN CRACKS, APPLY CRACK SEALER PER SPECIFICATIONS

TYPE 2 - CLEAN, APPLY GATOR PAVE SEALANT TO ALLIGATOR SURFACE(S) PER SPECIFICATIONS

- PROJECT LIMITS
- ADD. ALTERNATE AREA

NOT TO SCALE



County of Mendocino
Executive Office
Facilities and Fleet Division


851 Low Gap Road
Ukiah, CA 95482
707-234-6068

PAVEMENT REPAIR PLAN

June 12, 2017

Project No. CI 858
PRF/Bid No. 33-17
Project Manager: John C. Johnson

C100

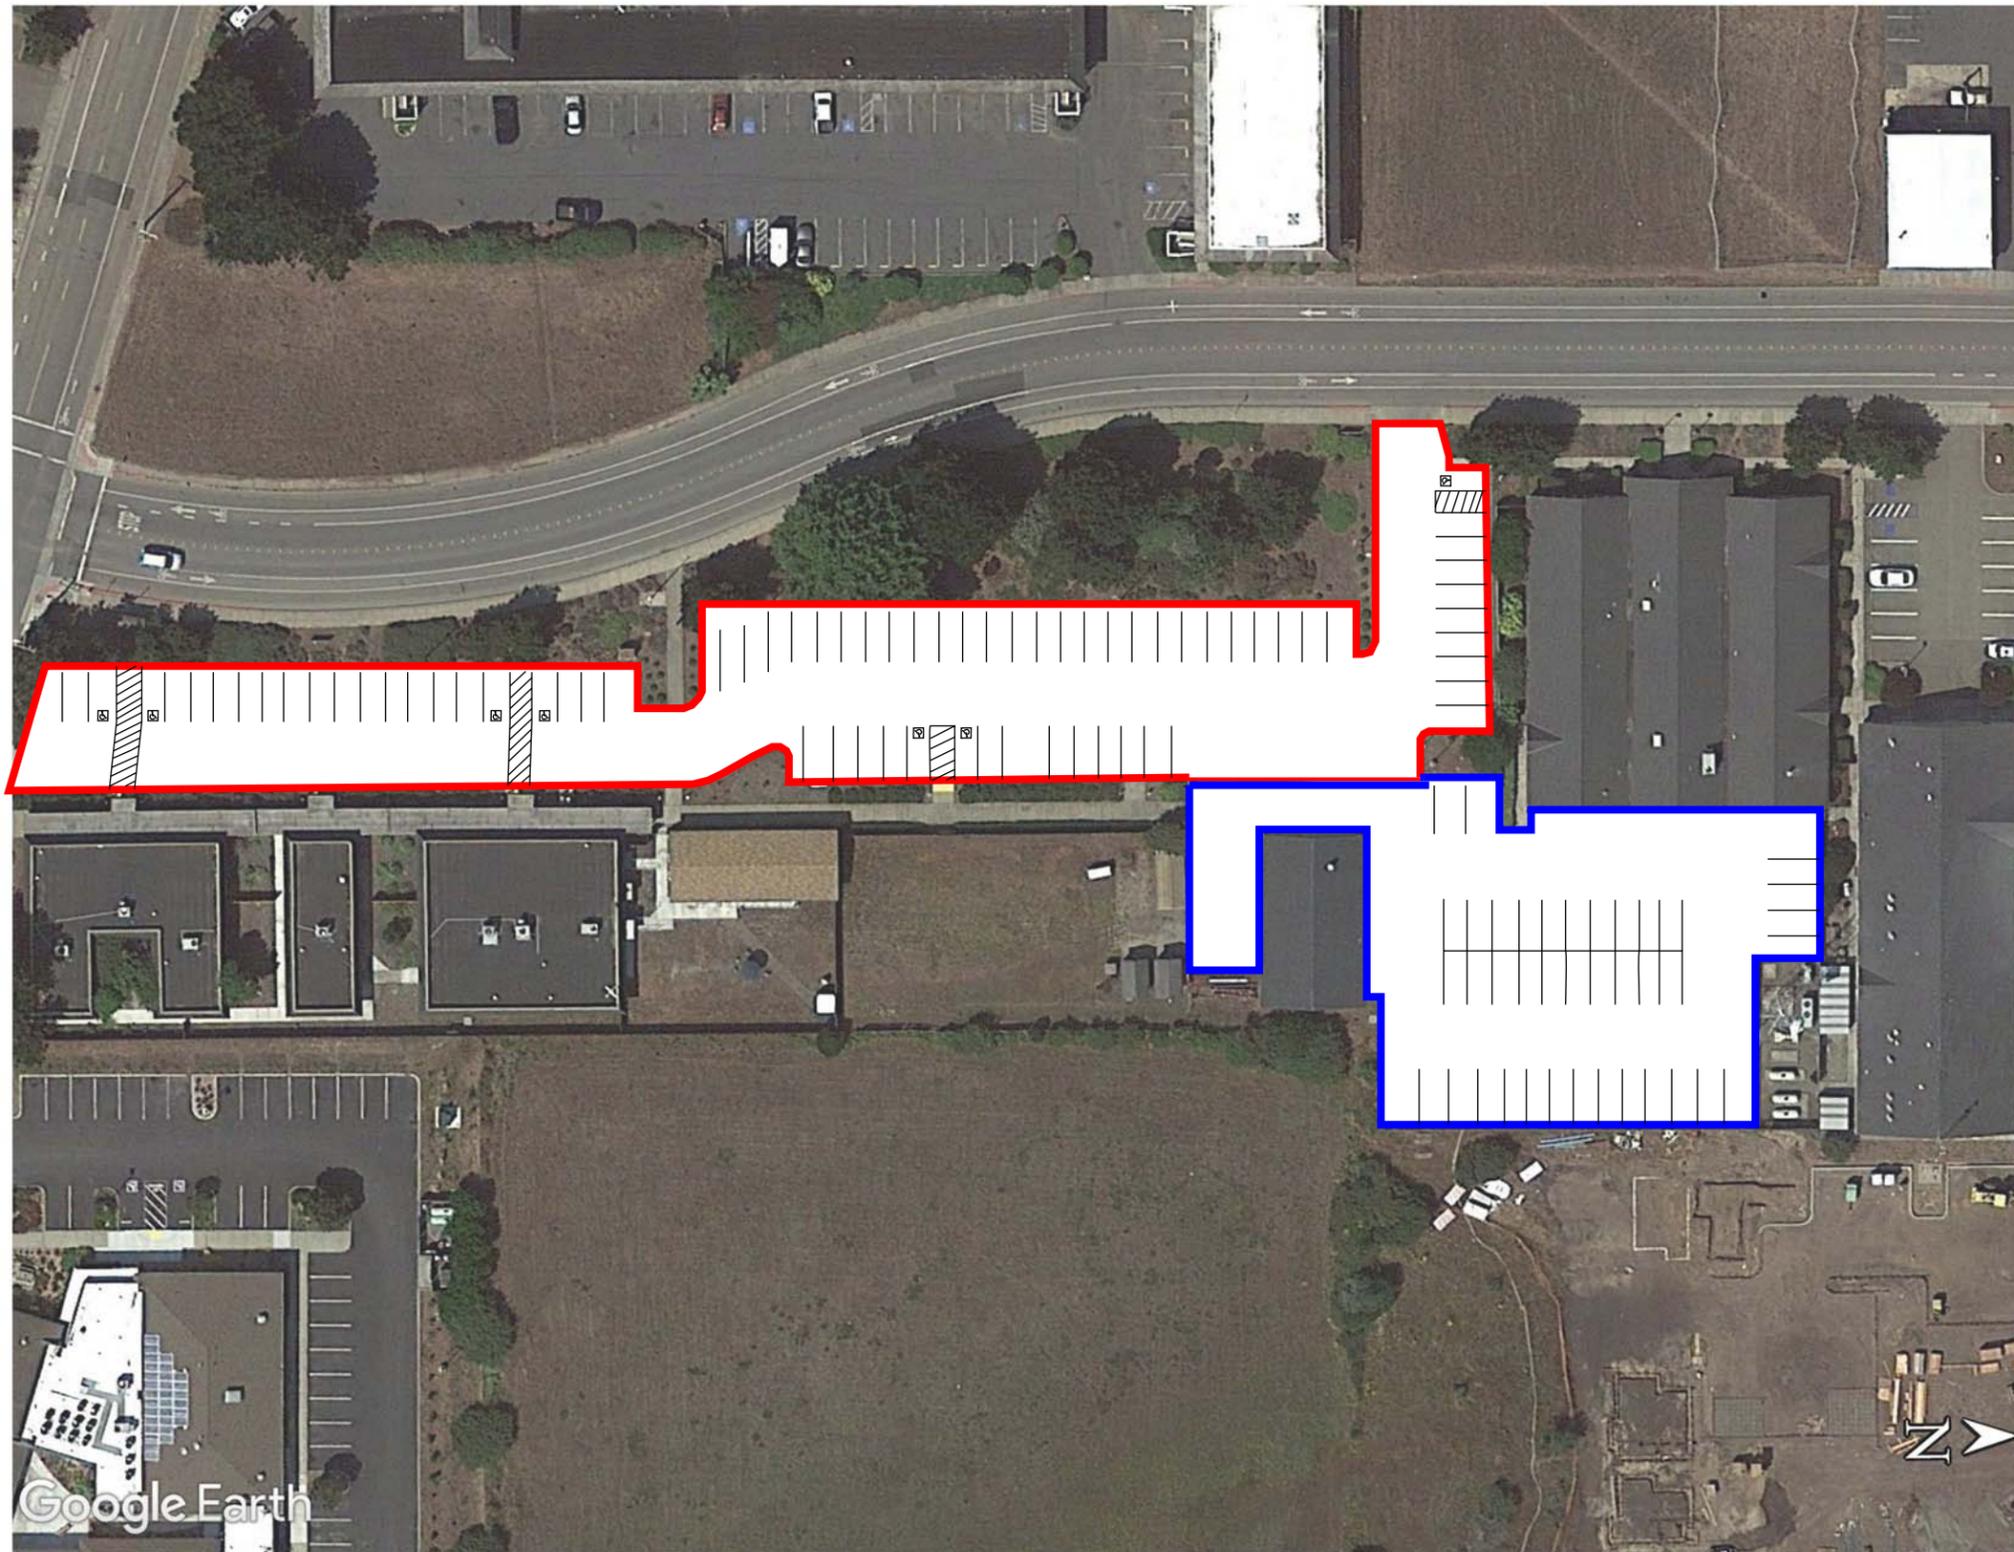

**AVILA PARKING LOT
SEALING PROJECT**

**752-790 SOUTH FRANKLIN STREET
FORT BRAGG, CA 95437**

PROVIDE AND INSTALL STRIPING AND PAVEMENT MARKINGS FOR SEVEN (7) ADA PARKING SPACES IN ACCORDANCE WITH CURRENT CALIFORNIA ADA REQUIREMENTS, AND SPECIFICATIONS.

PROJECT ESTIMATED QUANTITIES:

PAINT PARKING SPACE STRIPING	2,100 LF
PAVEMENT MARKINGS & SYMBOLS	12

ADD. ALTERNATE QUANTITIES:
SEE SPECIFICATION SECTION 01100

PAINT PARKING SPACE STRIPING	1,000 LF
NUMBER OF PARKING SPACES	41

- PROJECT LIMITS
- ADD. ALTERNATE AREA

NOT TO SCALE



County of Mendocino
Executive Office
Facilities and Fleet Division

851 Low Gap Road
Ukiah, CA 95482
707-234-6068

STRIPING PLAN

June 12, 2017

Project No. CI 858
PRF/Bid No. 33-17

Project Manager: John C. Johnson

C110